


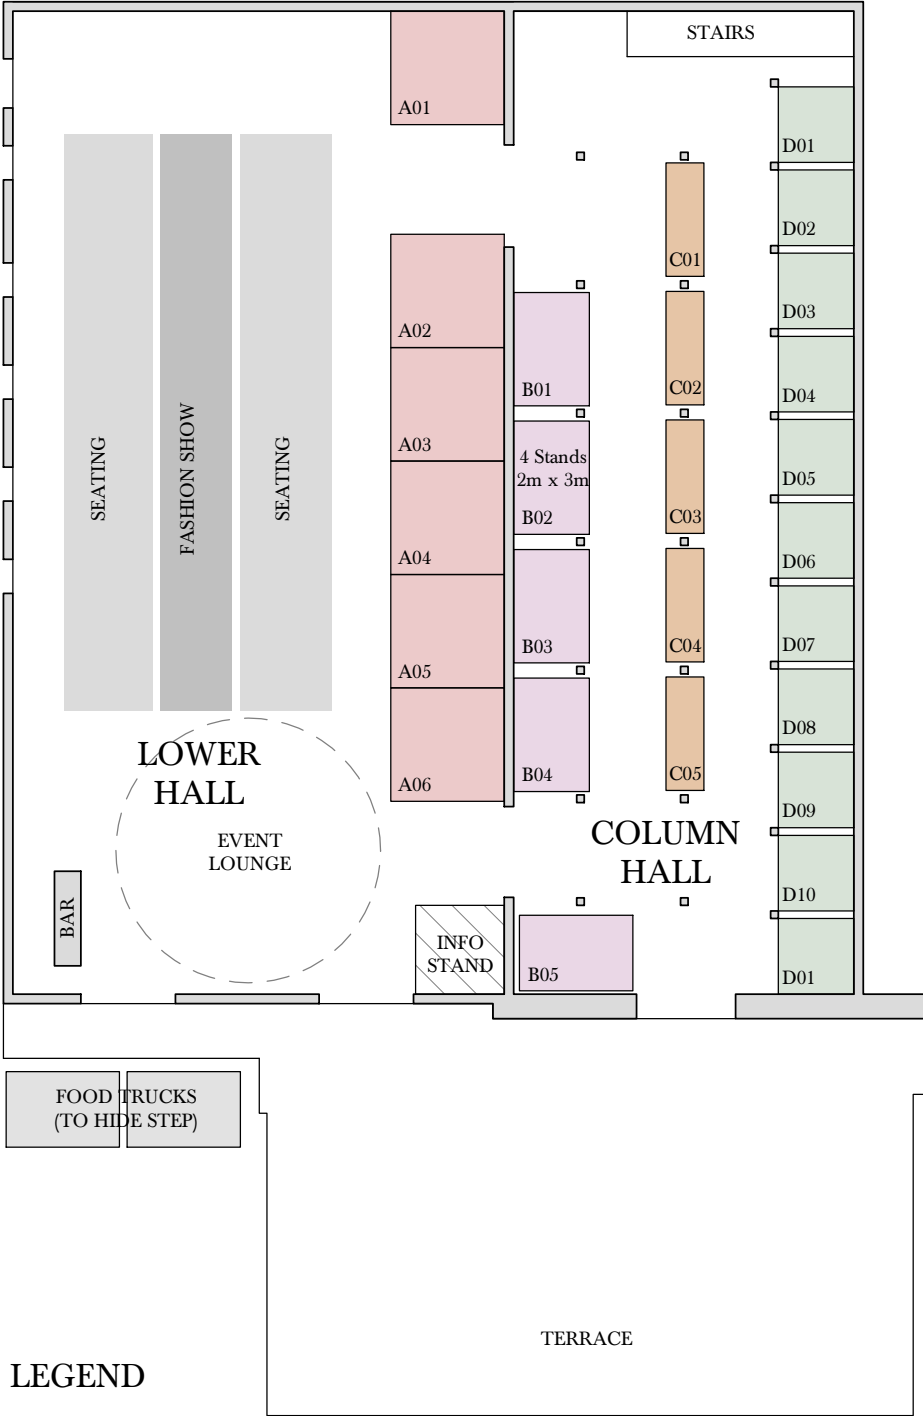

LOWER HALL



COLUMN HALL



LEGEND

A00 3x3 Stands

B00 2x3 Stands

C00 2 x 2 Stands

D00 1x3 Stands

Copyright of the design is owned by kaluzny/nielsen Pty Ltd trading as regional design service. Reproduction or use of design by any party for any purpose is forbidden without the written permission of kaluzny/nielsen Pty Ltd. These drawings are to be certified by the nominated lead contractor. kaluzny/nielsen are responsible for the interior design and intellectual design property only. kaluzny/nielsen are not responsible for the certification of these drawings. This drawing is to be read in conjunction with consultant reports and documentation commissioned by the client.

Check all dimensions and site conditions prior to the commencement of any work, the purchase or ordering of any materials, fittings, services and equipment and the preparation of shop drawings and/or fabrication of any components. Do no scale drawings - refer to noted dimensions only. Any discrepancies shall immediately be referred to regional design service for clarification. Drawings shall not be used for construction purposes until issued by regional design service for construction

127 Sanger Street,
Corowa, NSW, 2646
+61 2 6033 0717
regionaldesignservice.com

Revision
A For Information
B For Information
C For Information

Date
18/07/2019
09/09/2019
21/10/2019

Scale
1 : 200 @ A3

Client
Love and Lights Festival

Project Address
Mounth Ophir
Rutherglen, VIC

Drawing
A101
FLOOR PLANS



UPPER HALL



WOODEN HALL

NOTE:
This plan provides an indication of the layout capacity for the Love and Lights Festival. The event organisers bear responsibility to ensure compliance with access and egress requirements during the event. Fire house reels, extinguishers etc should remain visible at all times.